


Proposed Entrance Door Plan




Proposed Entrance Door External Elevation

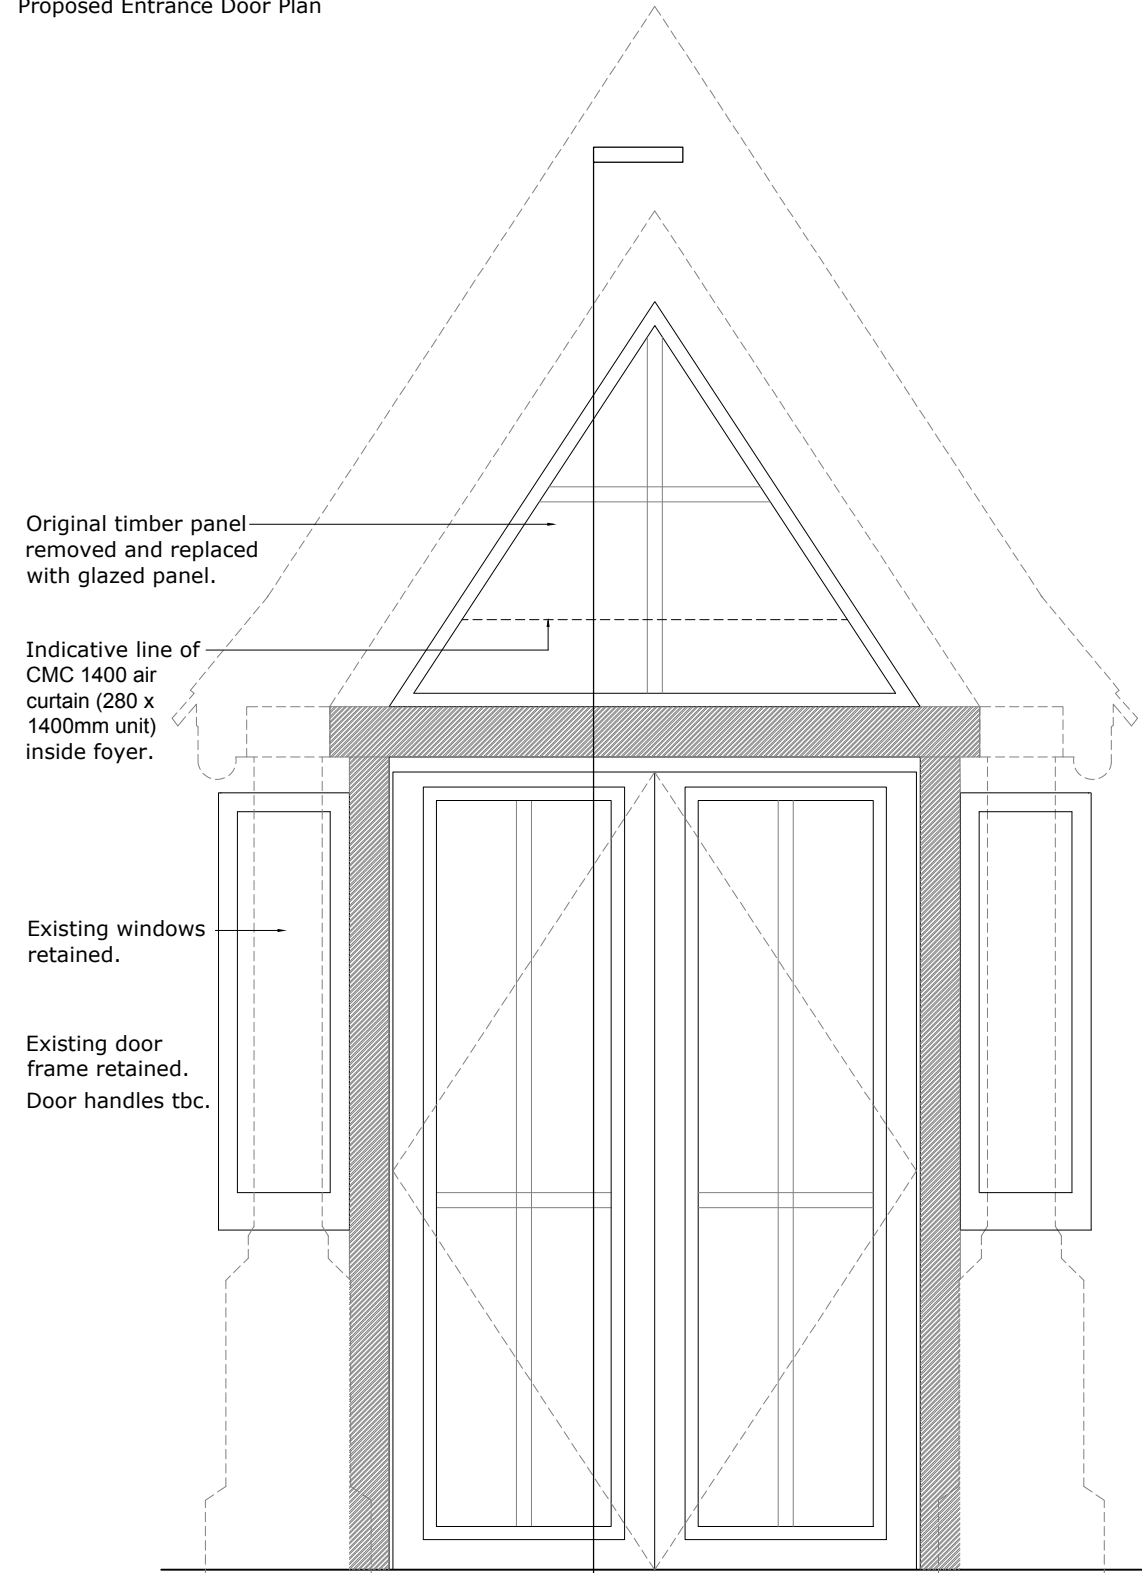

VISUAL SCALE 1:20 @ A3

07005|D01 Proposed Entrance Door Section

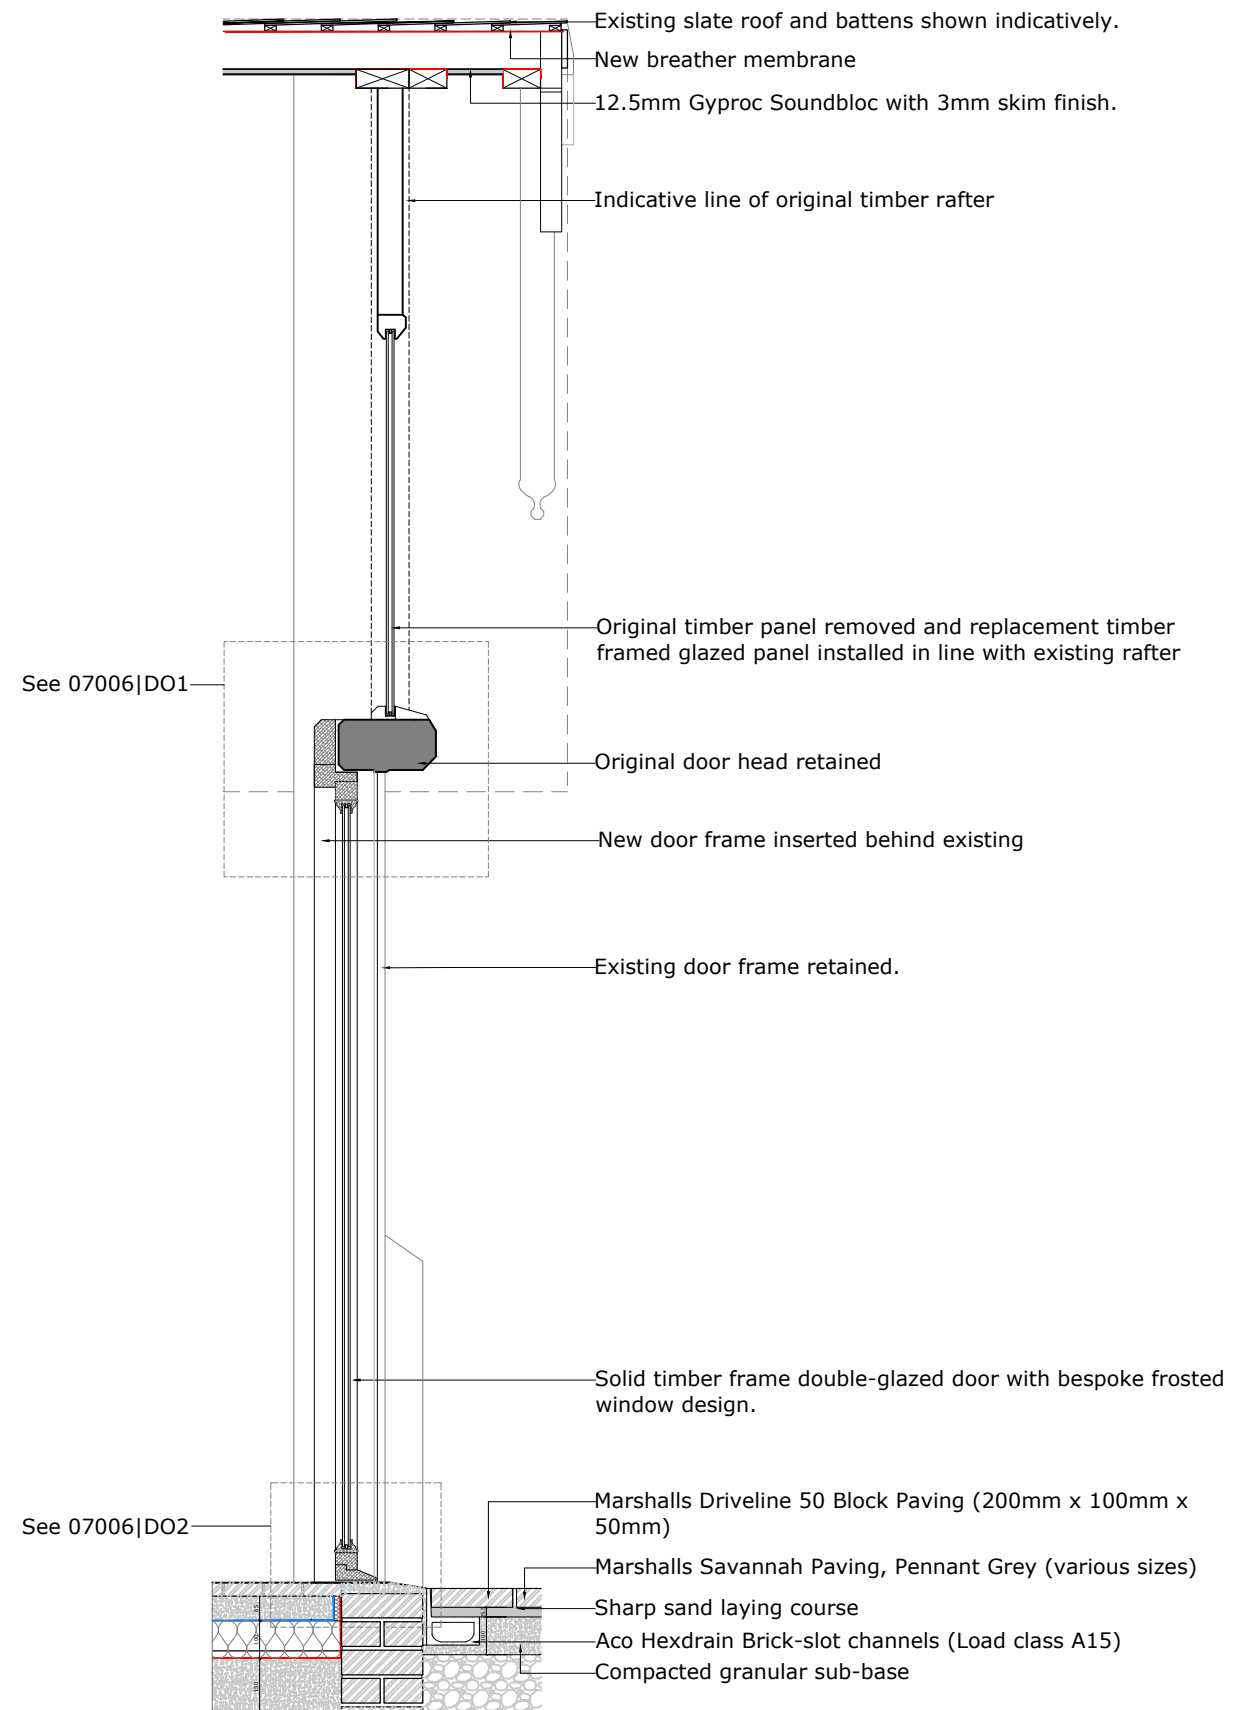

Do not scale from this drawing
The contractor is to check all dimensions on site and report any discrepancies to the architect
All rights described in chapter IV of the copyright, designs and patents act 1988 have been generally asserted

Notes

T1	Tender Issue	10/02/2020	PsW	PsW
Rev	Description	Date	By	Chk

Unit 9 The Forum
Minerva Business Park, Lynchwood
Peterborough PE2 6FT
Telephone +44(0)1733375600
Website www.jeffersonsheard.com



Project
**Bluntisham Baptist Church
Reordering and
Enhancement Works**

Drawing
**Proposed Entrance Door
Sheet 1 of 2**

Scale 1:20 @ A3	Drawn SR	Date Feb '20
Drawing Purpose FOR TENDER		Status D2
Ref. 1429-JSA-XX-XX-DR-A-07005		Rev. T1

A3