



VISUAL SCALE 1:100 @ A3

The existing porch structure is to be repaired and retained in place.

The central doors will be replaced with new glazed entrance doors, providing more light and a more welcoming entrance to the Church.


The west end of the church will be reordered internally to provide the following dedicated accommodation:

- Enlarged entrance foyer space
- Minister's office
- Quiet room
- Tech area
- Protected accessible stair to the gallery

A new glazed screen and doors will be introduced between the new foyer space and the main worship area, increasing visibility and improving passive way-finding within the church.

Likewise the door to the stair well is proposed to be glazed.

The tech area will be furnished with a dedicated desk, seamlessly integrated into the rear of the worship area.

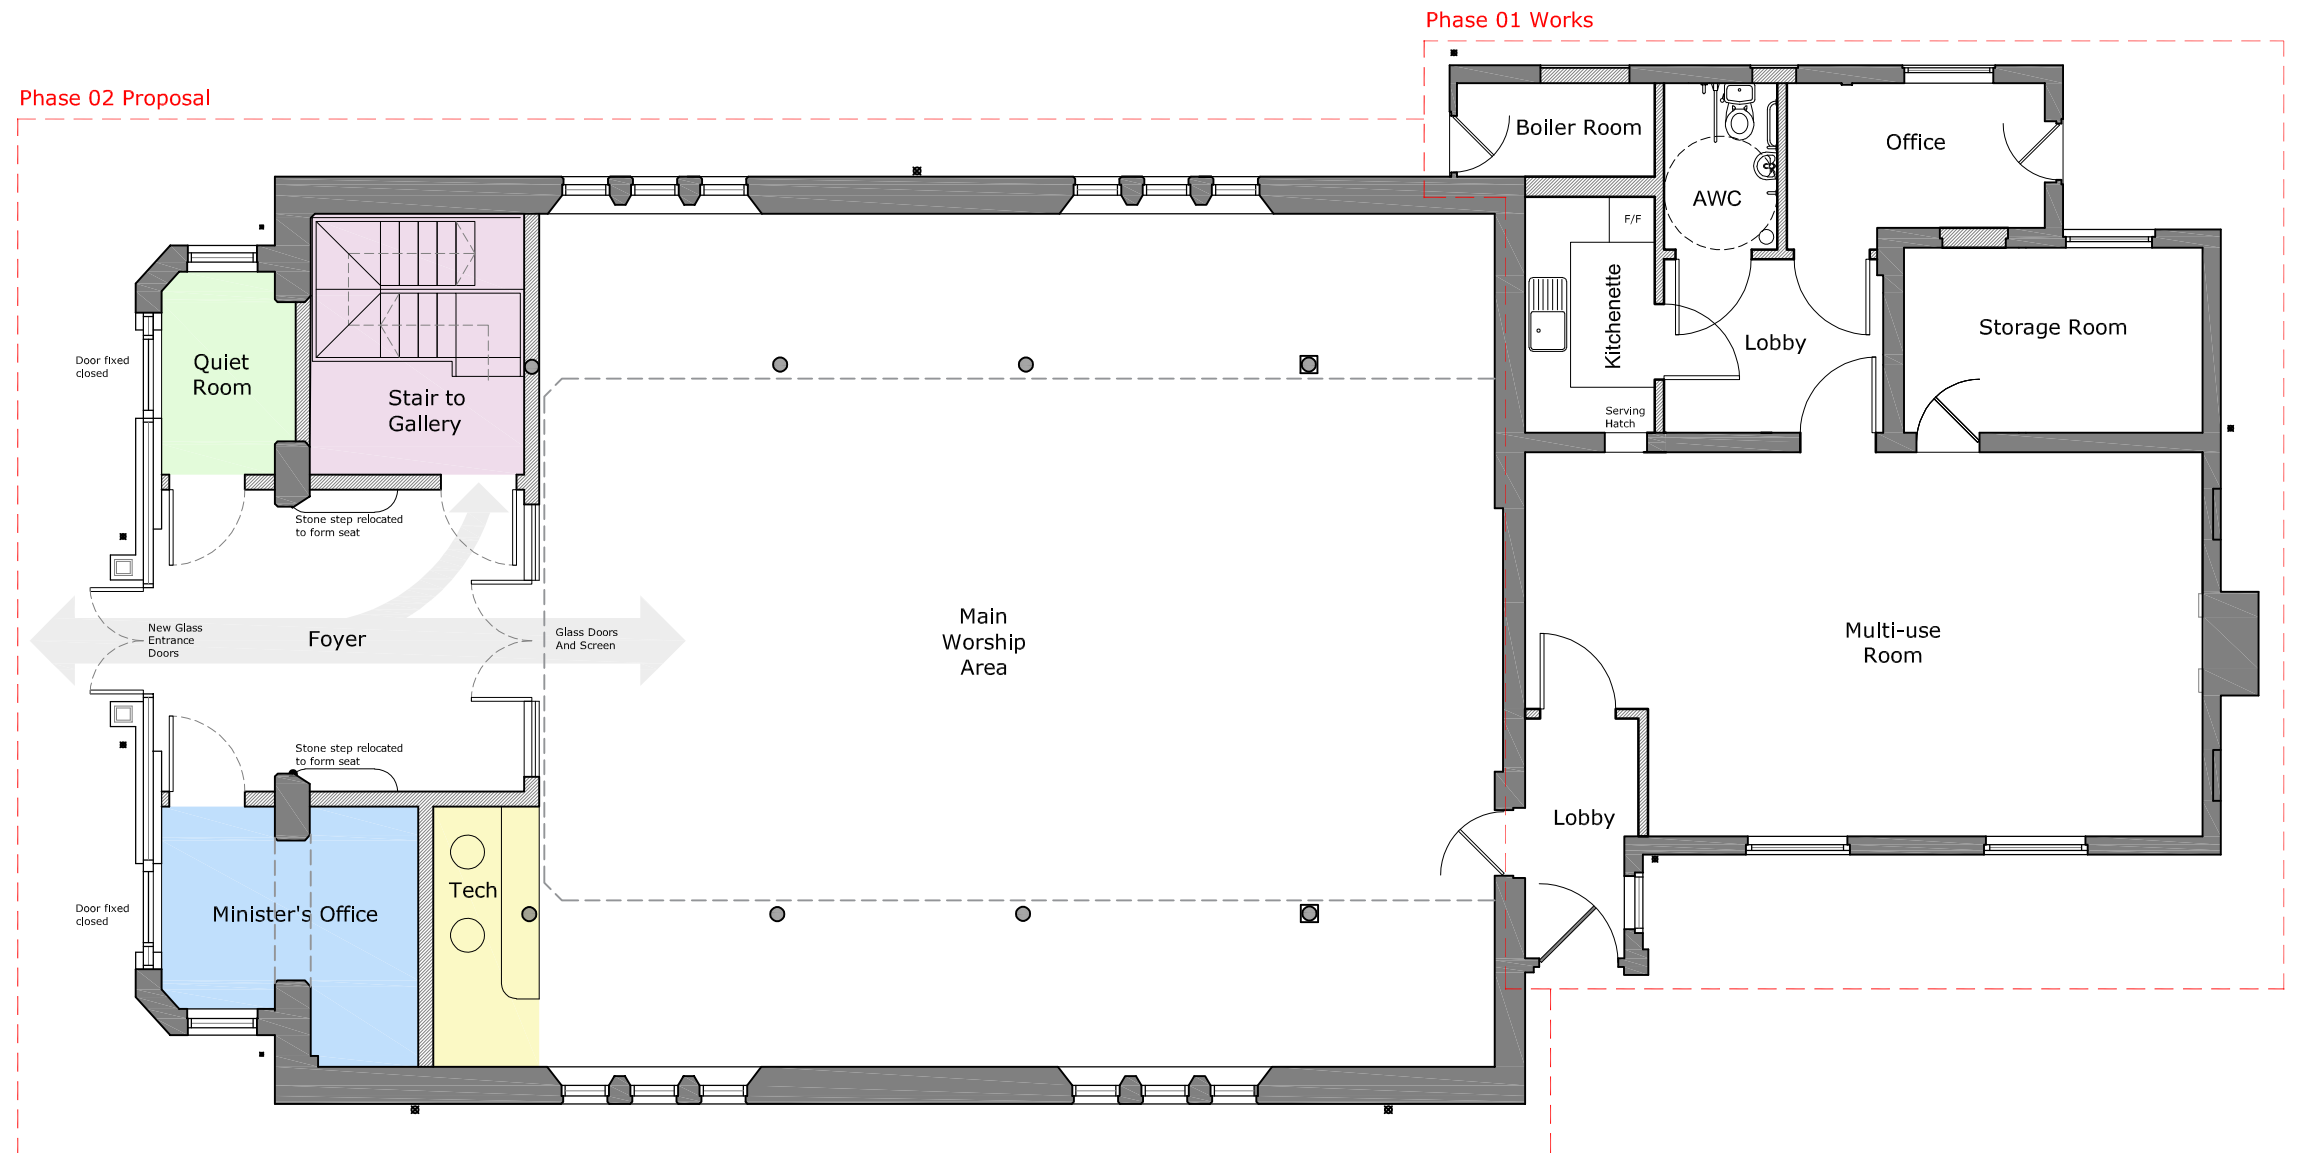

Proposed Re-ordering Works

Bluntisham Baptist Church
 Sketch Proposal - Ground Floor
 1:100 @ A3
 1429-A-SK031-B